


PATH Foundation Multi-Use Trail around Bobby Jones Golf Course
 (section detail from Woodward Way/Sagamore Drive to Woodward Way/Alton Road)

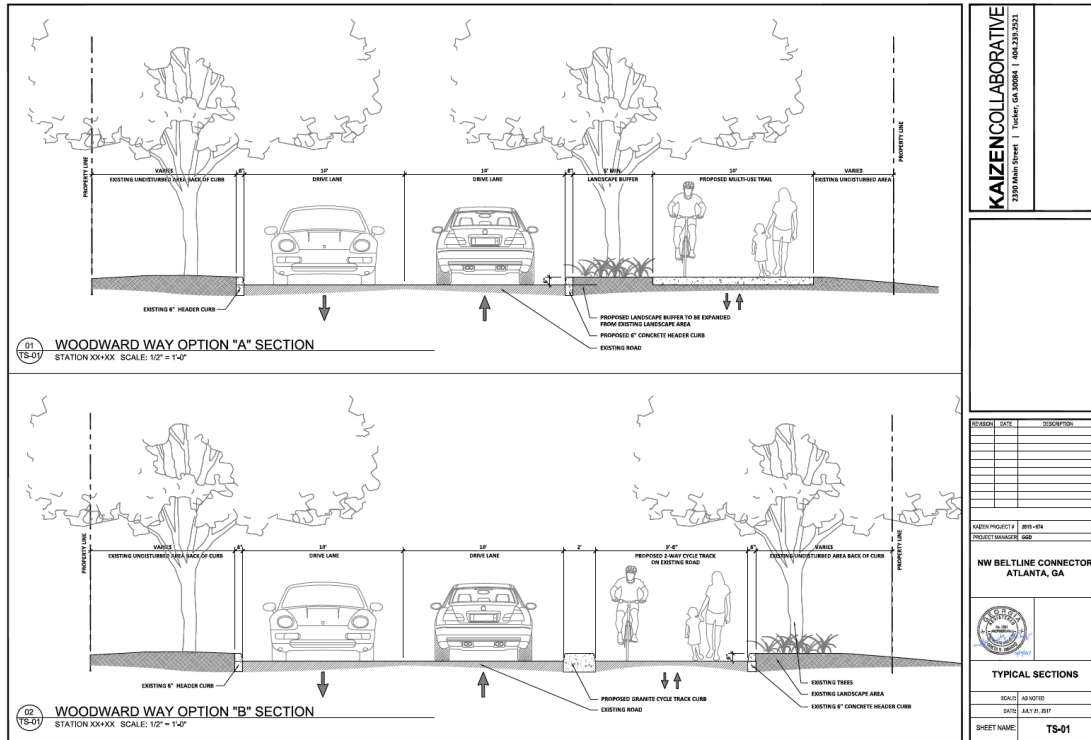

KAIZEN COLLABORATIVE
 2330 Main Street | Tucker, GA 30084 | 404.331.2321

REVISION	DATE	DESCRIPTION

MARKING PROJECT: 1
 SHEET: 01
 PROJECT LEADER: GSD

NW BELTLINE CONNECTOR
 ATLANTA, GA

TYPICAL SECTIONS

SCALE: AS SHOWN
 DATE: JULY 21, 2017
 SHEET NAME: TS-01

Option “A” shows a trail with a five foot landscape buffer that would accommodate new trees. The existing trees along Woodward Way would need to be removed in order to construct this trail option. The proposed replacement trees would be a four inch caliper tree and are part of the tree recompense plan that is before the City Park Arborist.

Option “B” shows the existing trees and dirt path to remain but would have a cycle track curb installed along Woodward. This cycle track curb is comparable to the trail network at Chastain Park near the horse stables. The cycle track curb runs parallel with the existing curb and is a physical buffer between trail users and motor vehicles. It would start near Northside Drive and would continue east for approximately 1800 linear feet before transitioning on to the golf course where it becomes a multi-use trail.